



No. 34
4 STOREY
BRICK UNITS
METAL ROOF

WINDOW LOCATION TO SURVEY DRAWINGS

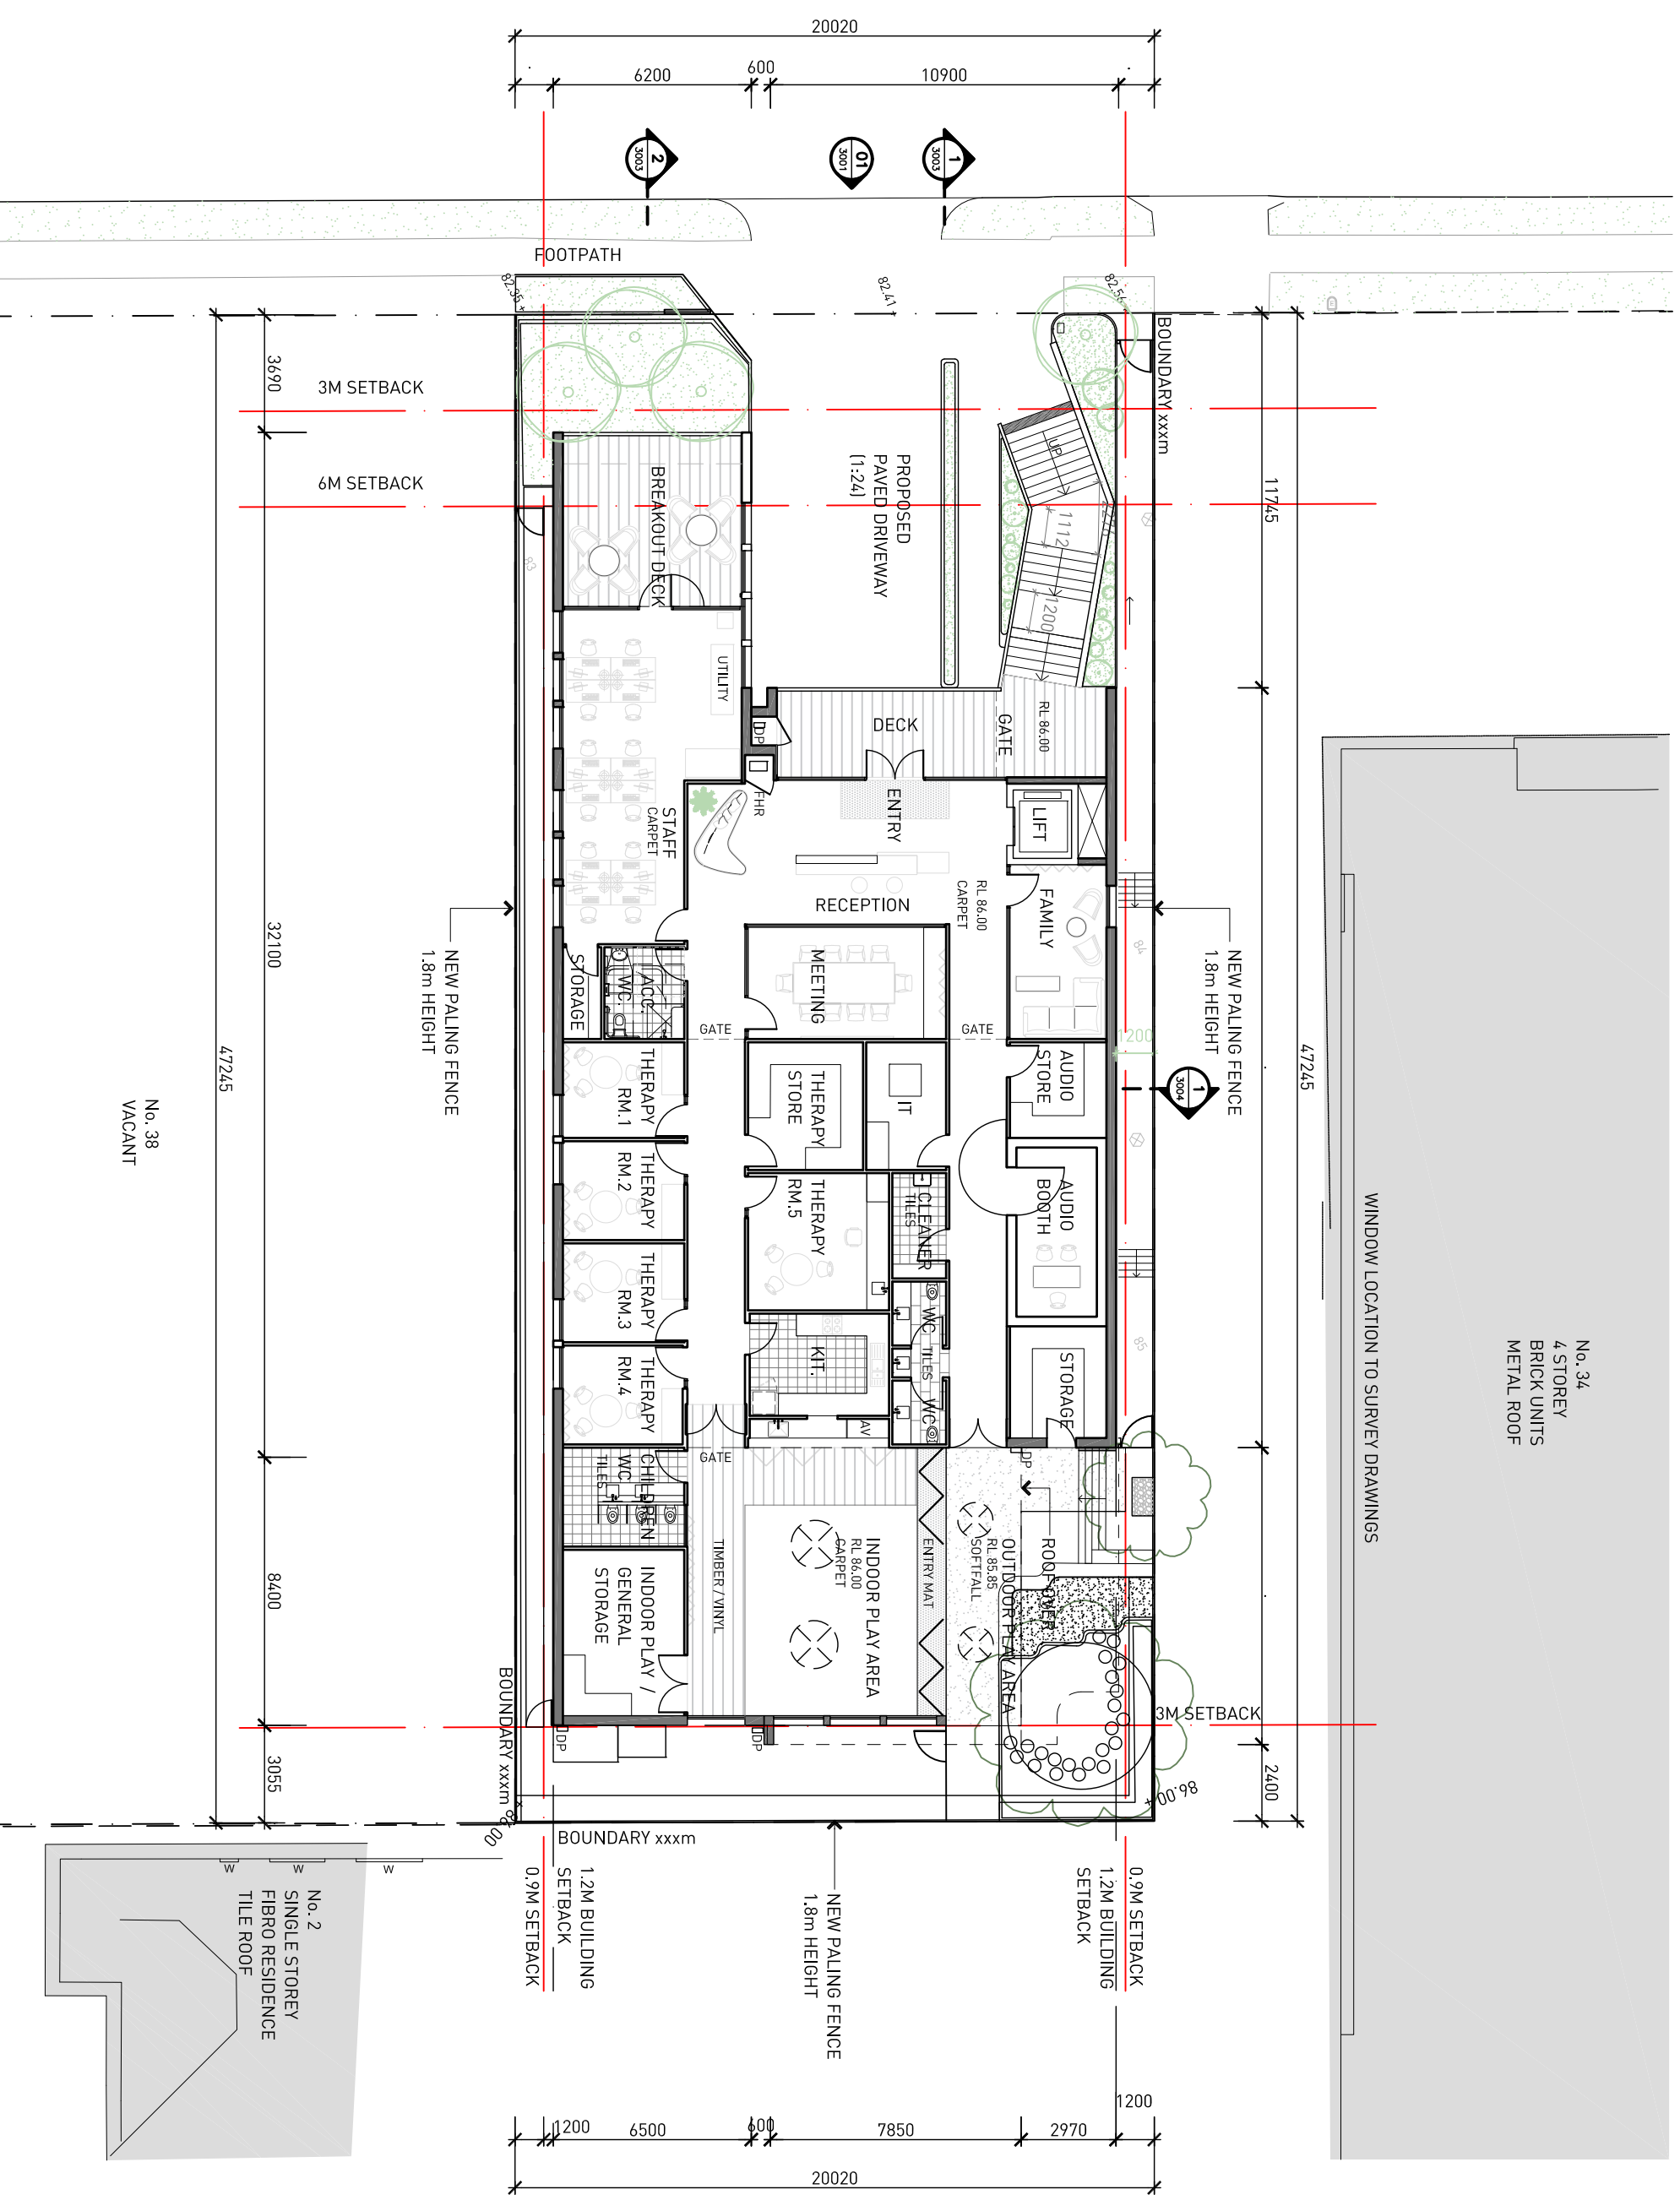

No. 38
VACANT

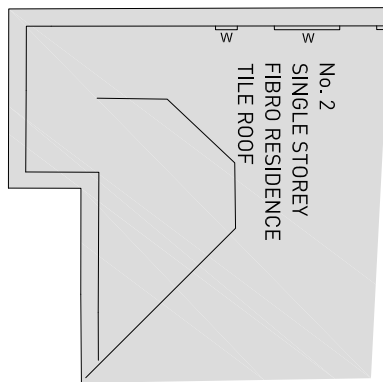

Project The Shepherd Centre
Client The Shepherd Centre
Date 04.07.2018
Project PA016786.01
Drawing Number AR-10-2004
Title FIRST FLOOR PLAN
Scale 1:300 @ A3
Architect PTM Architects
Level 11, 88 Phillip Street
Sydney NSW 2000 Australia
T: 61 2 9222 5877
P: 61 2 9222 5878
F: 61 2 9222 5879
www.ptmarchitects.com.au